


FRONT ELEVATION A
 SCALE: 3/32" = 1' - 0"

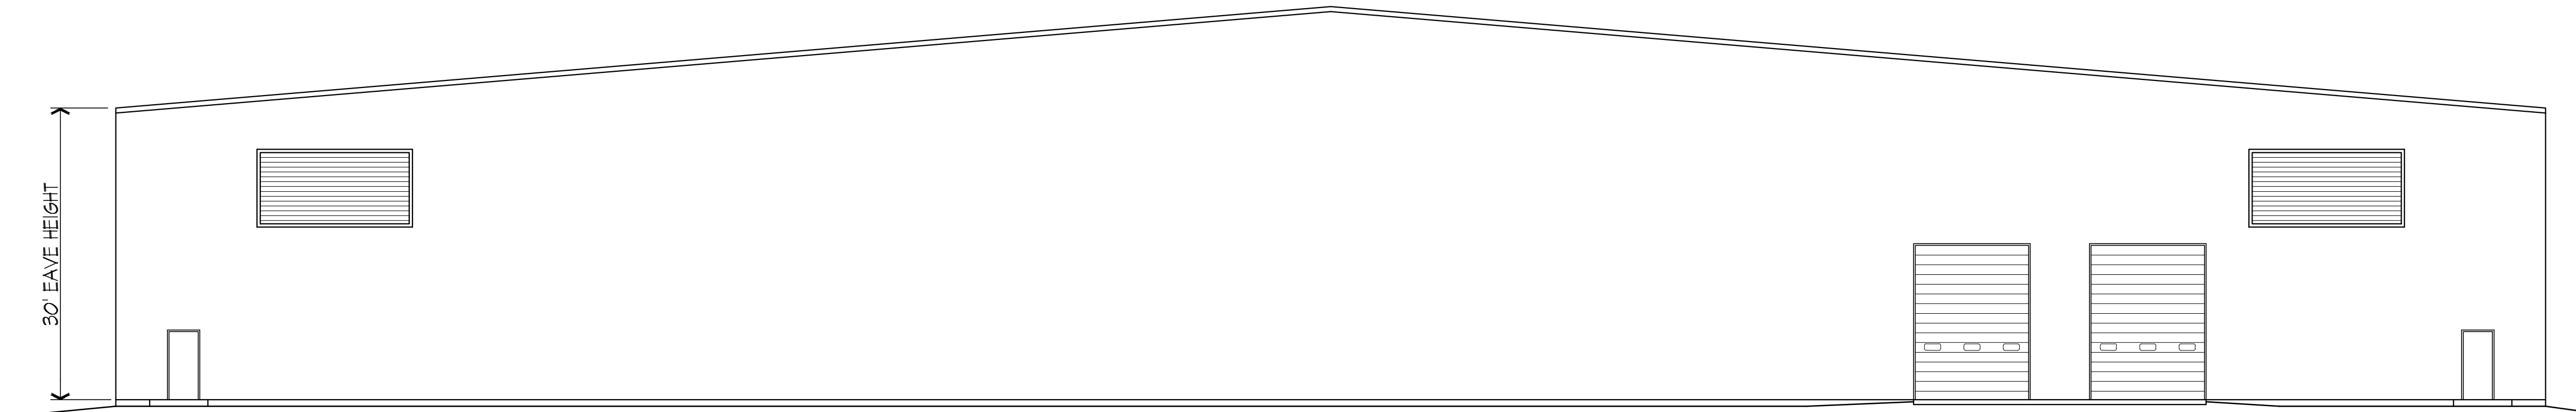

RIGHT SIDE ELEVATION B
 SCALE: 3/32" = 1' - 0"



NORTHEAST REGIONAL INDUSTRIAL AUTHORITY
 LOT 22 - CERTIFIED "BUILD READY"
 EXTERIOR ELEVATIONS
 EASTPARK REGIONAL INDUSTRIAL PARK SITE "B"
 LOCATION - BOYD COUNTY, KENTUCKY

PROJECT NO.	DATE	REVISION	BY
2099-16			
DESIGNED BY			
DRAWN BY			
CHECKED BY			
REVIEWED BY			
DATE	JUNE 2017		
SCALE	AS SHOWN		

Engineers
 Architects
 Planners
mse
 OF KENTUCKY, INC.
 624 Wellington Way
 Lexington, Ky. 40503
 www.mselex.com
 Phone: (859) 223-5894
 Fax: (859) 223-2807

DRAWING NO.
A-2
 SHEET OF