
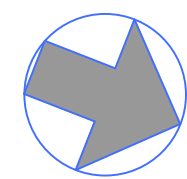
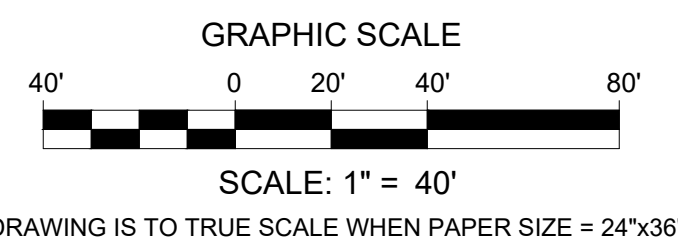


MAY\_31 \\BIGBLUE\DATA\PROJECTS\EASTPARK\_SITE\_B\_BUILD\_READY\_LOT\_22\BUILD\_READY\_PRESENTATIONS\EAST\_PARK\_BUILD\_READY\_SITE.DWG

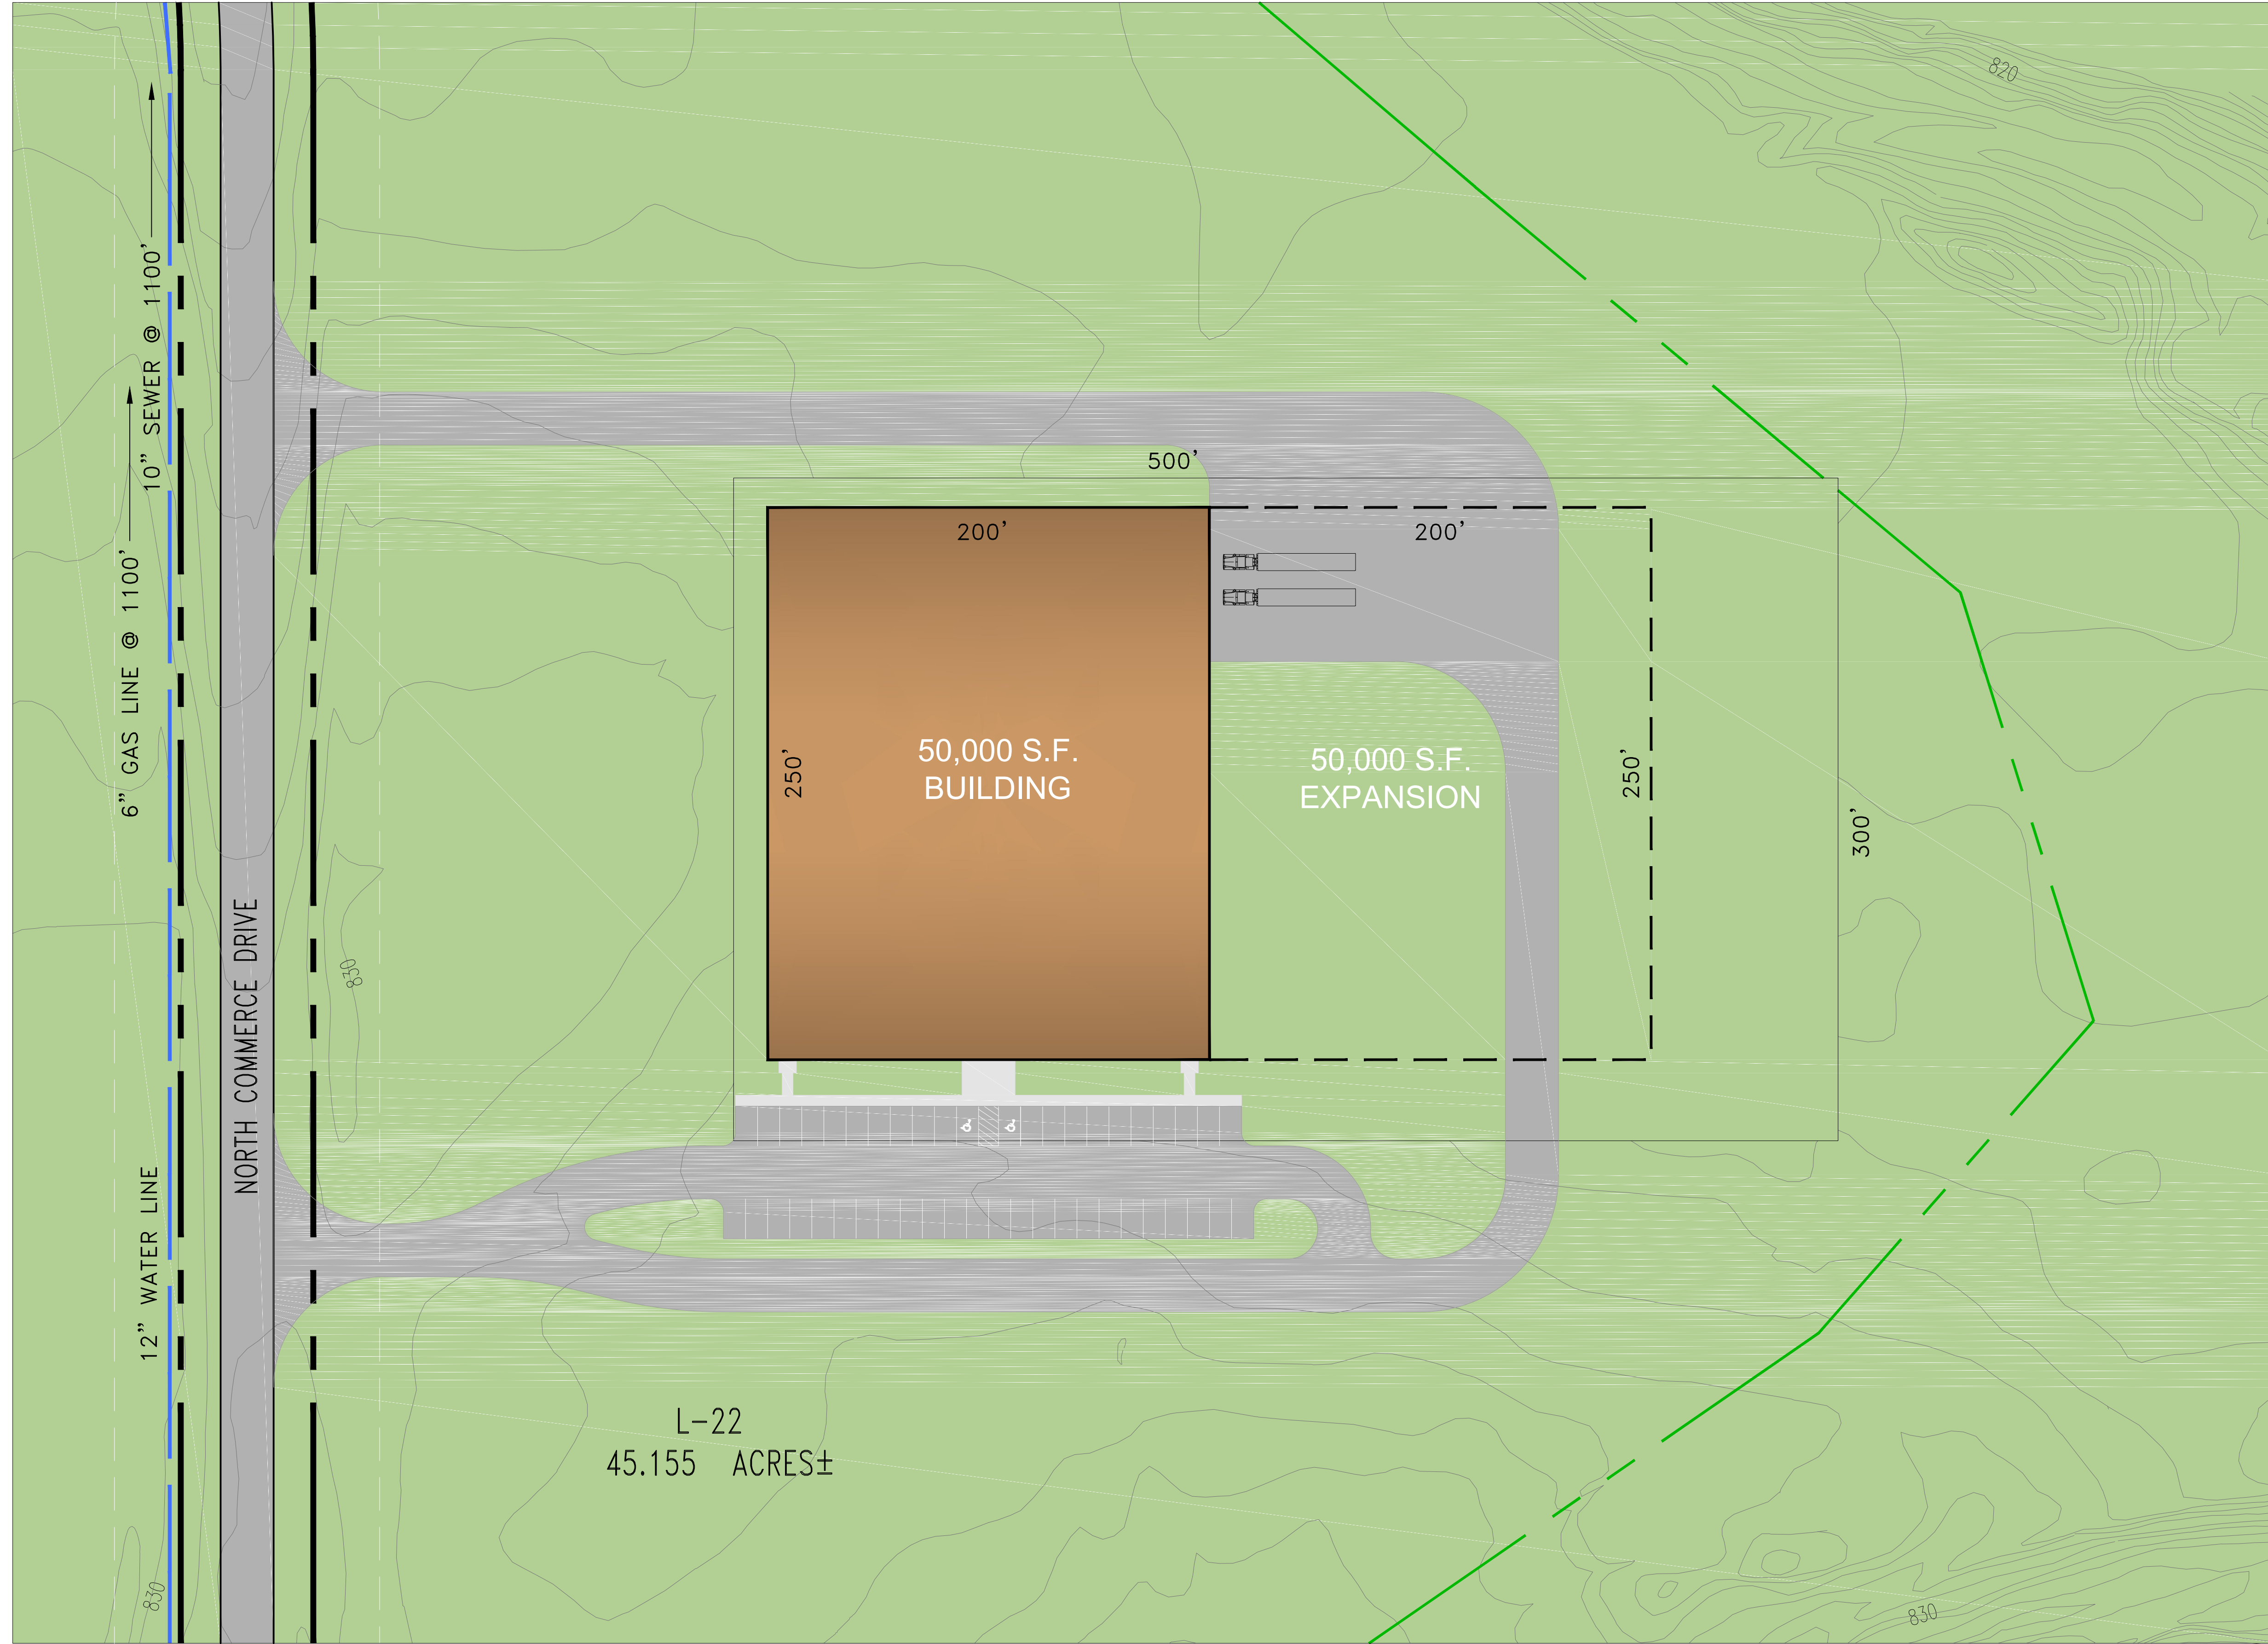

NORTHEAST REGIONAL INDUSTRIAL AUTHORITY

LOT 22 - CERTIFIED "BUILD READY"  
SITE PLAN

PROJECT NO.	DESIGNED BY	DATE	REVISION
2063-76	G.A.R.		
	B.L.L.		
	G.A.R.		
	G.A.R.		

DATE	SCALE	AS SHOWN
JUNE 2017		

**msc**  
OF KENTUCKY, INC.

Engineers  
Architects  
Planners

Phone: (859)223-5804  
Fax: (859)223-2807  
624 Wellington Way  
Lexington, KY 40503  
www.msselect.com

DRAWING NO.  
**C-1**

SHEET OF